


D:\140026\_02\_Meadowlark\_Ranch\_Subdivision\_Phase\_V\_Design\_and\_Final\_Plot\_CADD\_C3D\LOT\_LAYOUTS\10026\_03\_LAYOUTS\_PROD.dwg, 140682, 7/26/2023 4:40:42 PM, eaparker, 1:1

NOTE:

1. ALL DRAINAGE SHALL BE IN ACCORDANCE WITH CITY OF BELGRADE CODE & DIRECTED TOWARD THE RIGHT OF WAY.
2. THIS IS AN EXHIBIT INTENDED TO SHOW LOT SETBACKS & STREET FEATURES & IS NOT A PLAT OF LEGAL REPRESENTATION OF LOT BOUNDARIES. REFER TO THE FINAL PLAT FOR LEGAL BOUNDARIES.
3. PLAT RECORDING #2804112.
4. CONTOURS AS SHOWN ARE APPROXIMATE & MAY DIFFER AFTER CONSTRUCTION OF ADJACENT STREET & UTILITY IMPROVEMENTS.

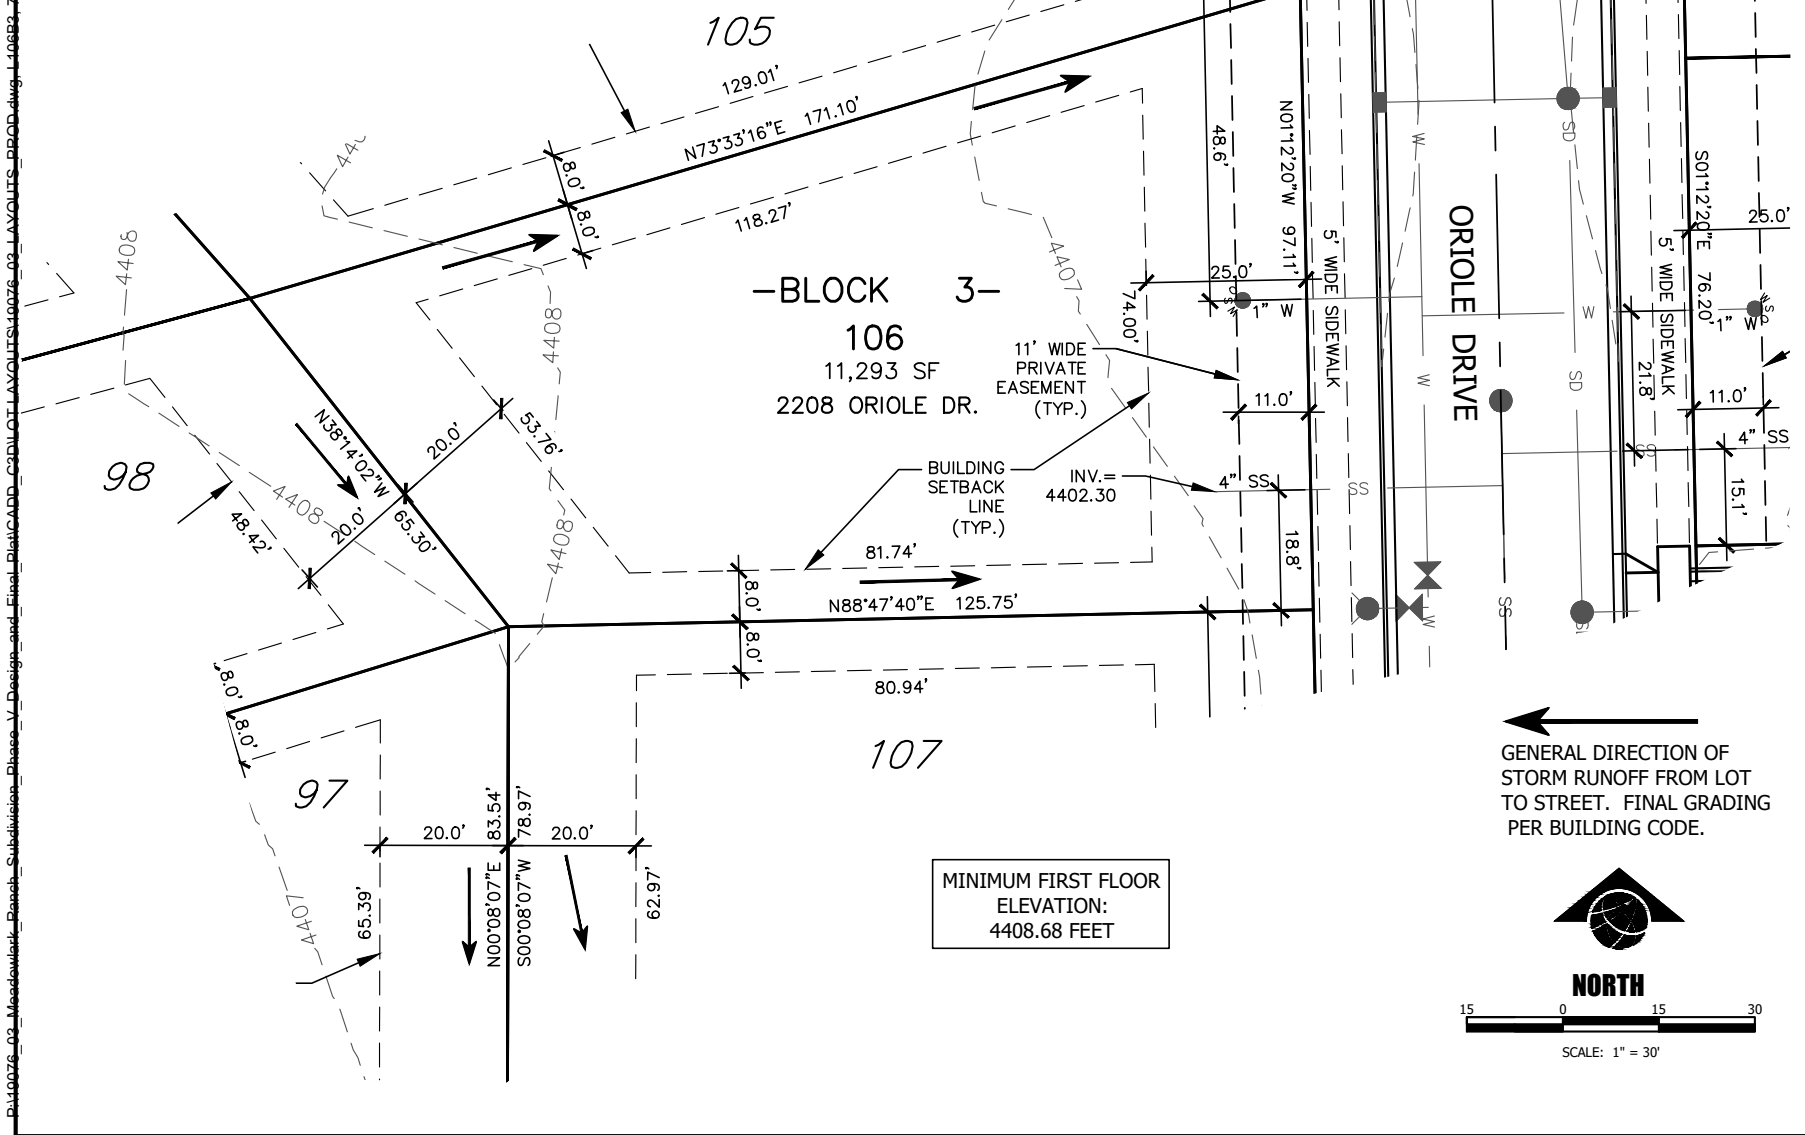

$\Delta = 32^{\circ}45'18''$   
 $R = 120.00'$   
 $L = 68.60'$

MINIMUM FIRST FLOOR  
ELEVATION:  
4408.68 FEET

