


D:\140026_02_Meadowlark_Ranch_Subdivision_Phase_V_Design_and_Final_Plat\CADD_C3D\LOT_LAYOUTS\10026_03_LAYOUTS_PROD.DWG - 1.11.2023 4:41:02 PM - eapacker - 1.1

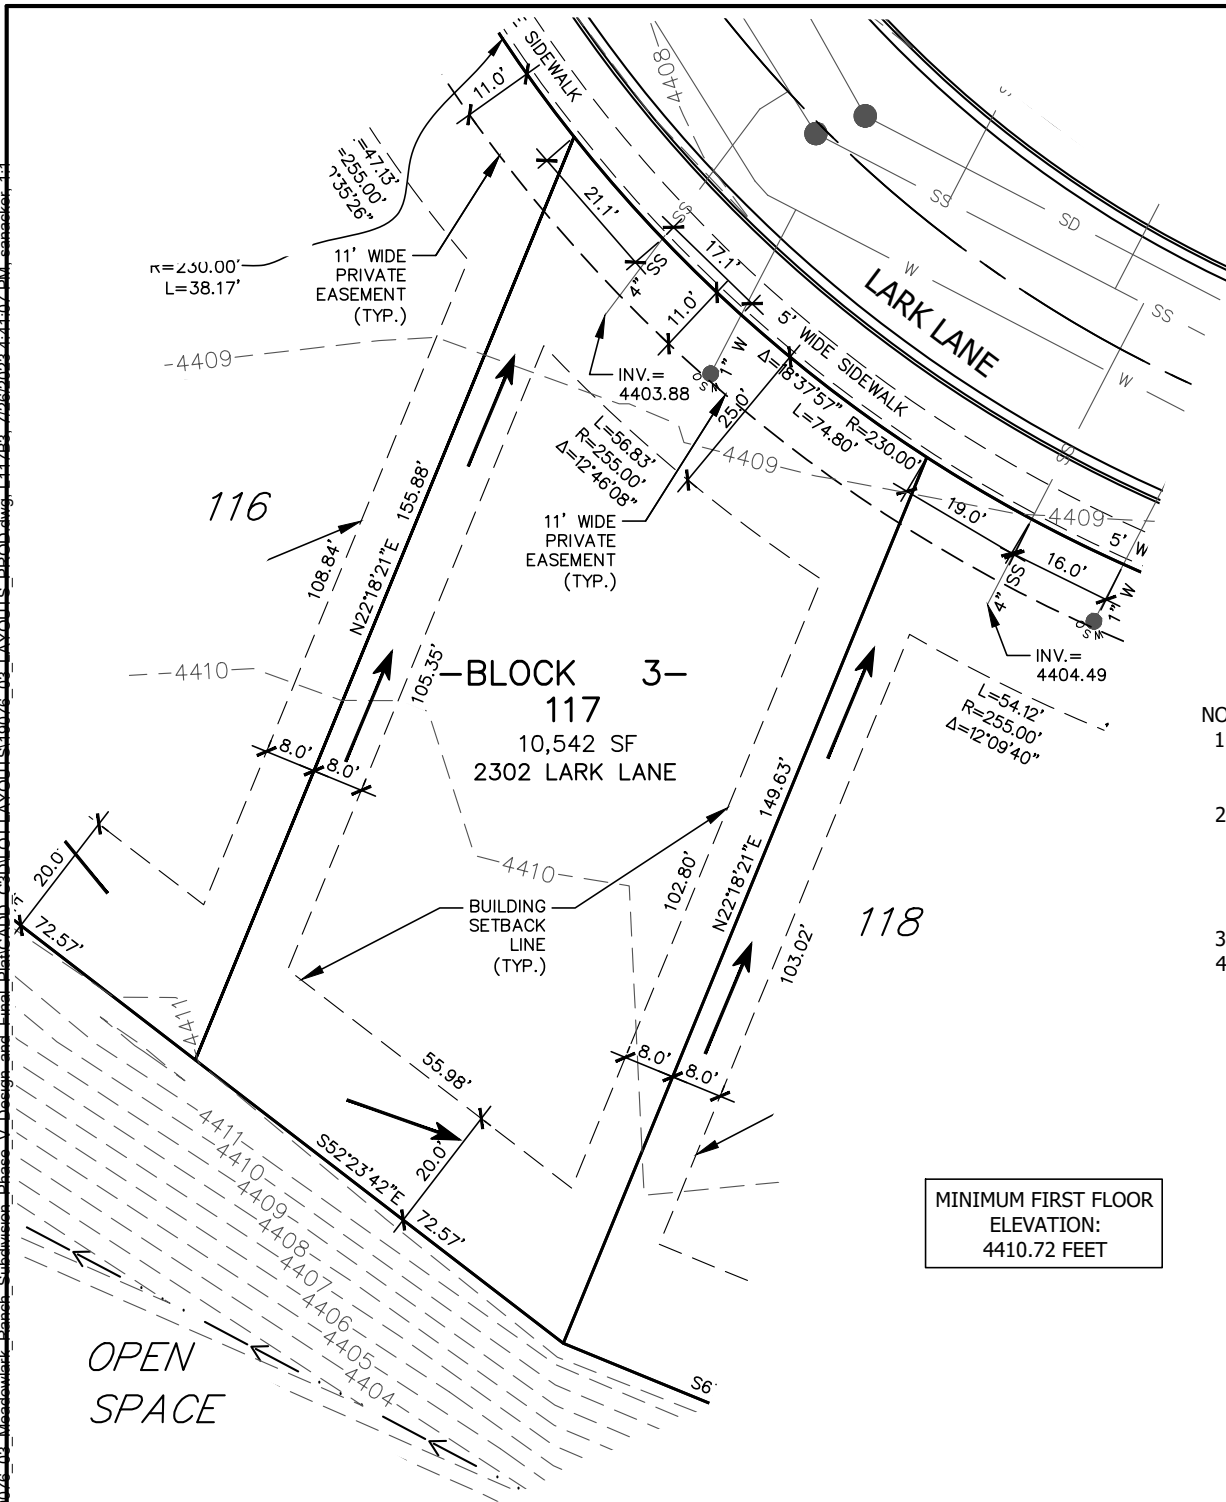

NOTE:

1. ALL DRAINAGE SHALL BE IN ACCORDANCE WITH CITY OF BELGRADE CODE & DIRECTED TOWARD THE RIGHT OF WAY.
2. THIS IS AN EXHIBIT INTENDED TO SHOW LOT SETBACKS & STREET FEATURES & IS NOT A PLAT OF LEGAL REPRESENTATION OF LOT BOUNDARIES. REFER TO THE FINAL PLAT FOR LEGAL BOUNDARIES.
3. PLAT RECORDING #2804112.
4. CONTOURS AS SHOWN ARE APPROXIMATE & MAY DIFFER AFTER CONSTRUCTION OF ADJACENT STREET & UTILITY IMPROVEMENTS.

MINIMUM FIRST FLOOR
ELEVATION:
4410.72 FEET

←
GENERAL DIRECTION OF
STORM RUNOFF FROM LOT
TO STREET. FINAL GRADING
PER BUILDING CODE.



NORTH



SCALE: 1" = 30'

